


FIRST FLOOR GROSS AREA = 46,196 SF
 FIRST FLOOR USABLE AREA = 43,364 SF

FIRST FLOOR PLAN
 SCALE: 3/32" = 1'-0"

DATE:	ISSUED FOR:
DRAWING DATE: 3-15-18	
PROJECT NUMBER: 16043	
SHEET NUMBER: PFP-6A	

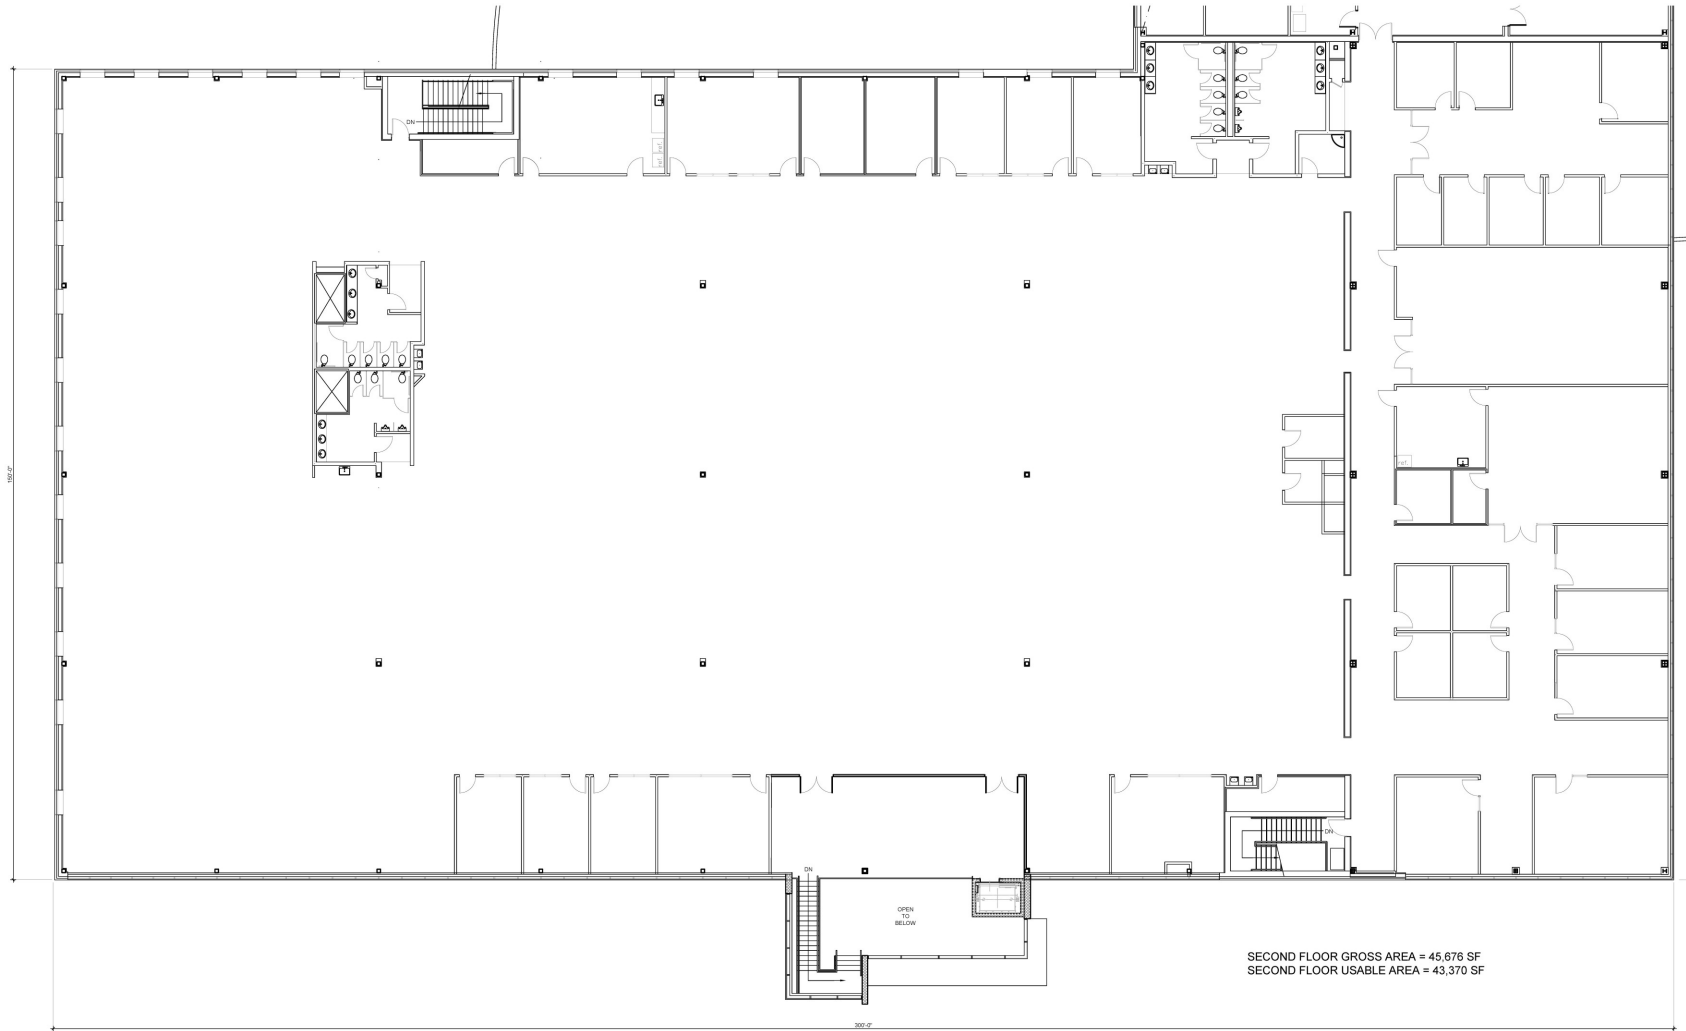

SECOND FLOOR GROSS AREA = 45,676 SF
 SECOND FLOOR USABLE AREA = 43,370 SF

SECOND FLOOR PLAN

SCALE: 3/32" = 1'-0"



1



PROJECT NAME:
GRANITE BUILDING EAST
 39600 LEWIS DRIVE
 NOVI, MI

DATE:	ISSUED FOR:

DRAWING DATE:
 3-15-18

PROJECT NUMBER:
 16043

SHEET NUMBER:
 PFP-6B