


Cabot South Technology Centre

28550 Cabot Drive, Novi

12,279 SF

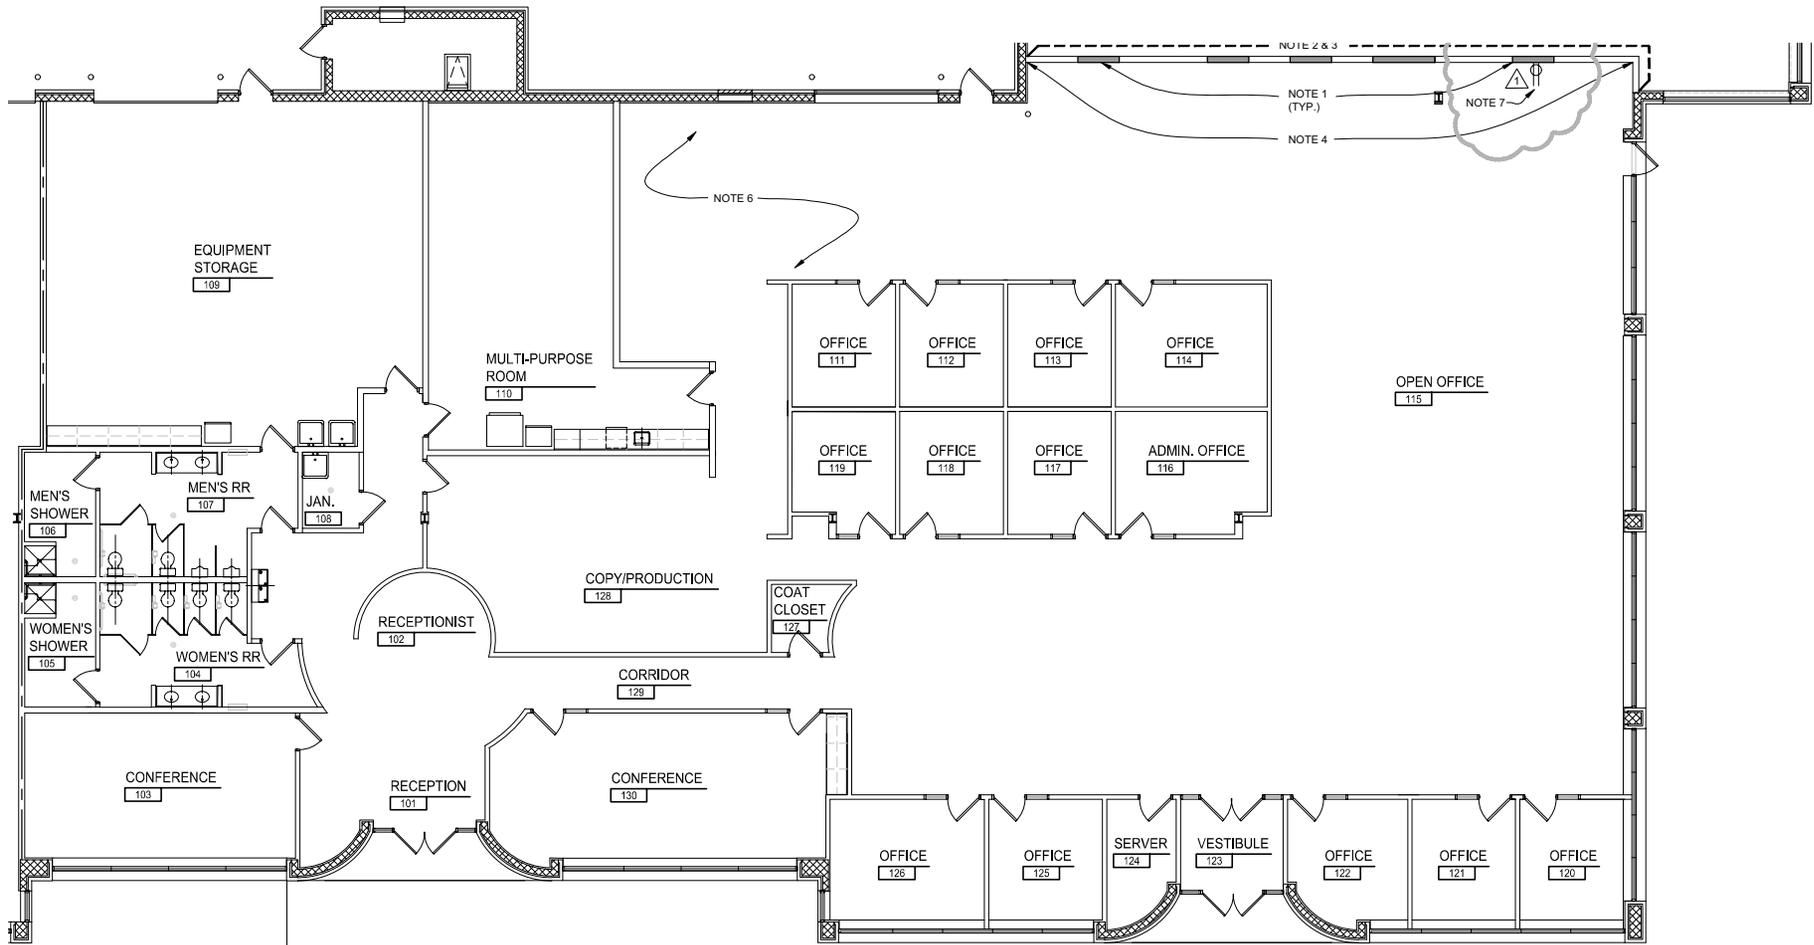

FLOOR PLAN

SCALE: 1/8" = 1'-0"

