


**WALL LEGEND**  
NO SCALE

**2**

-  **STANDARD STUD WALL**  
1 LAYER OF 1/2" GWB, EA SIDE OF 3/4" OR 6" MET. STUDS AT 16" O.C.
-  **INSULATED PARTITION TO DECK**  
1 LAYER OF 1/2" GWB, EA SIDE OF 3/4" OR 6" MET. STUDS @ 16" O.C. EXTENDED TO DECK ABOVE W/ SOUND ATTENUATING INSULATION
-  **INSULATED PARTITION TO CEILING**  
1/2" GWB ON 3/4" MET. STUDS @ 16" O.C. W/ SOUND ATTENUATING INSULATION EXTENDED TO 4" ABOVE CEILING. W/ 1" HONEYCOMB SOUND BOARD (TO INTERIOR SIDE OF WALL) @ 1/2" GWB

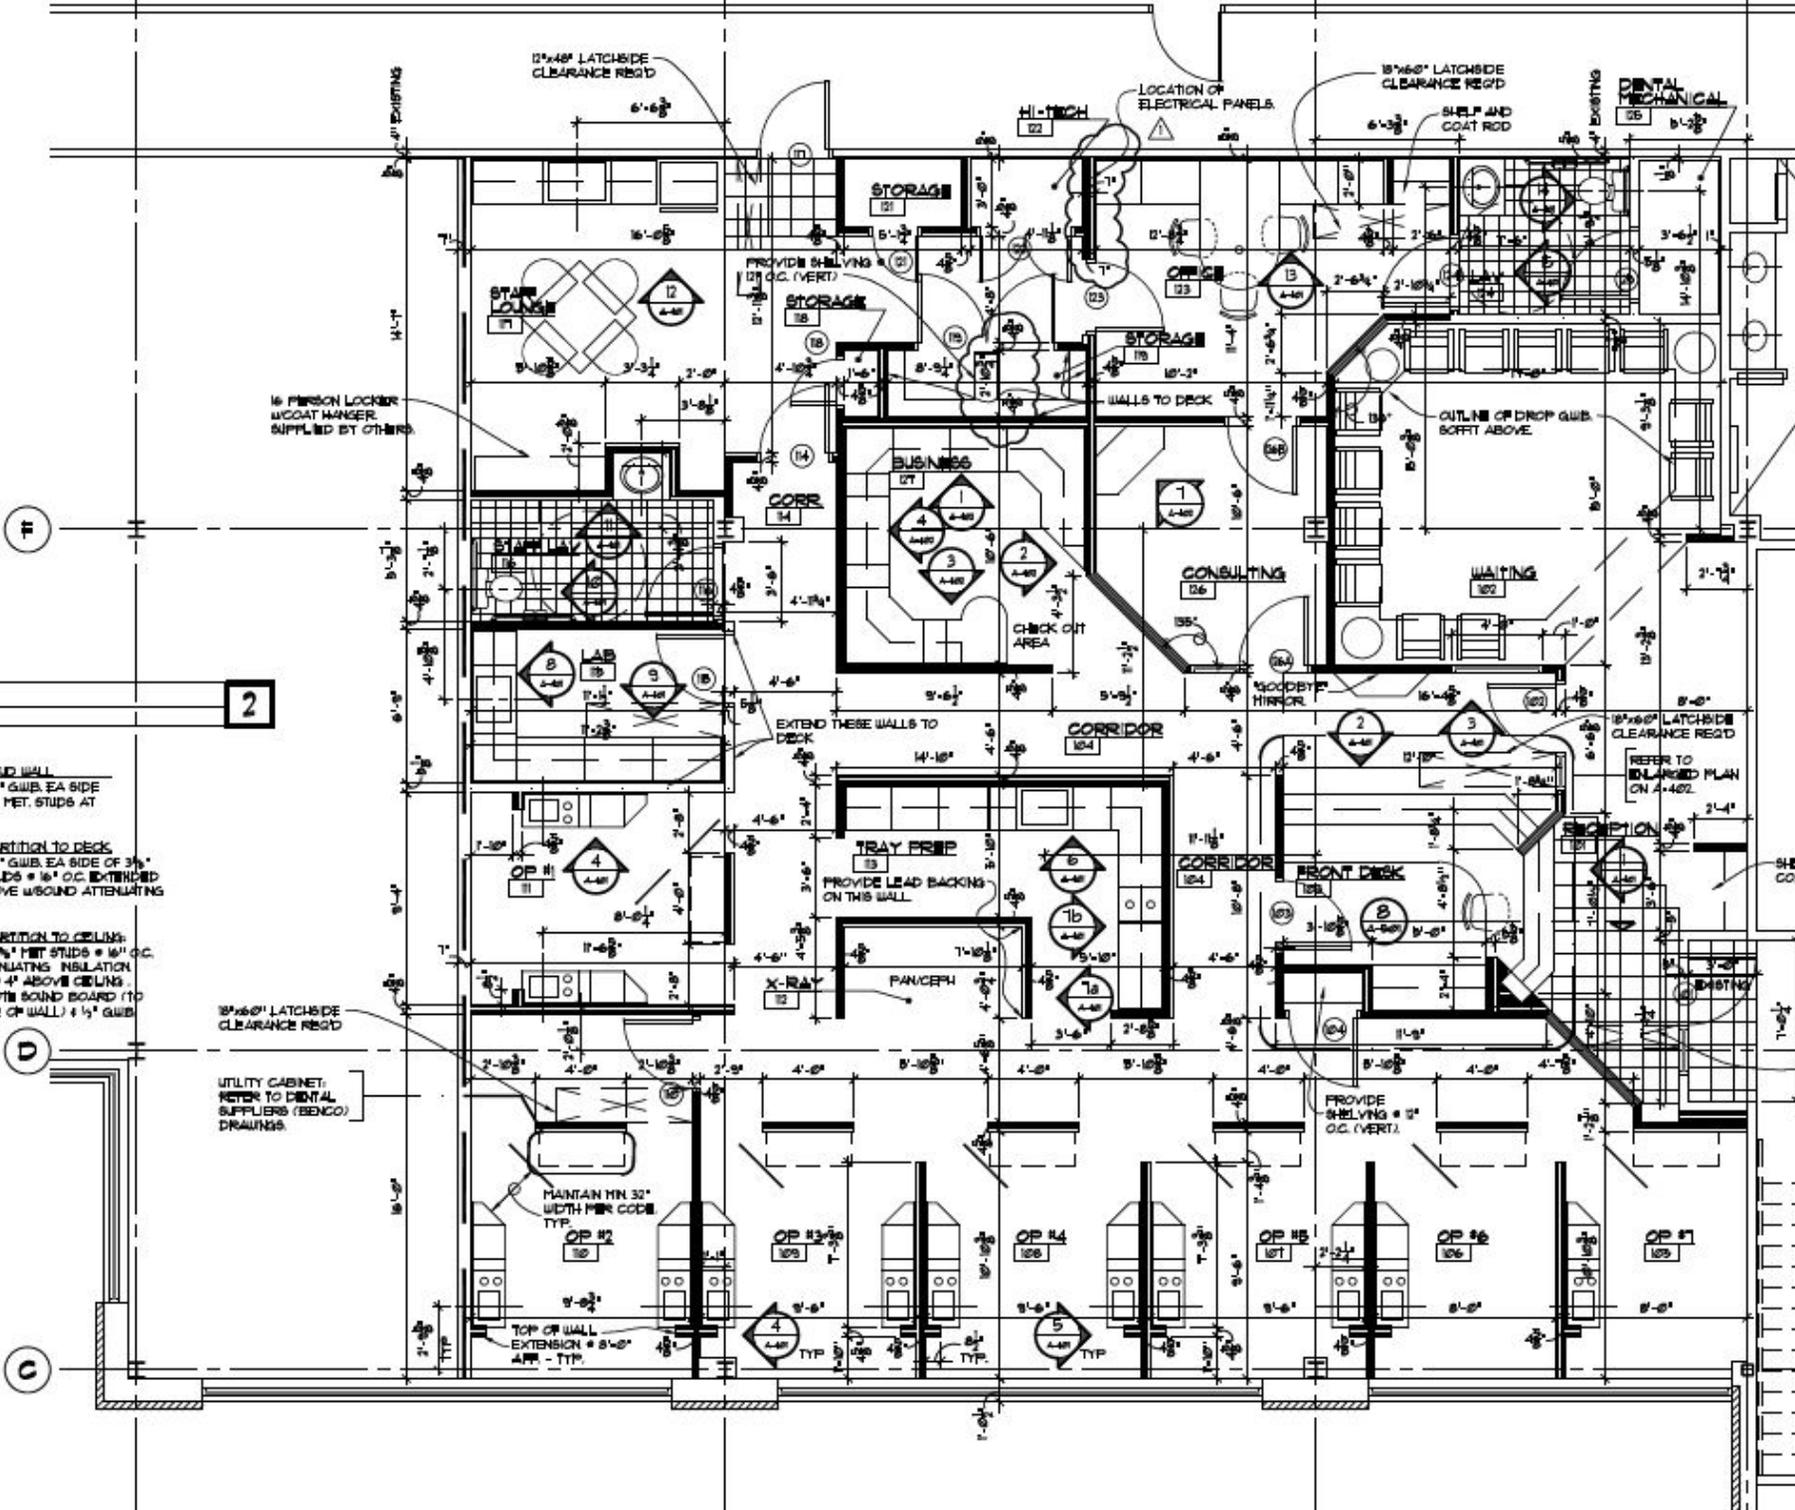

UTILITY CABINET:  
REFER TO DENTAL  
SUPPLIES (BENCO)  
DRAWINGS.

MANTAIN MIN 32"  
WITH FIRE CODE  
TYP

TOP OF WALL  
EXTENSION @ 8'-0"  
APP - TYP

TRAY PREP  
PROVIDE LEAD BACKING  
ON THIS WALL

X-RAY  
PANCHEP

PROVIDE  
SHELVING @ 12"  
O.C. (VERT.)

DENTAL  
MECHANICAL

LOCATION OF  
ELECTRICAL PANELS

SHELF AND  
COAT ROD

OUTLINE OF DROP GWB  
SCOFFIT ABOVE

REFER TO  
ENLARGED PLAN  
ON 4-402

EXISTING  
COA